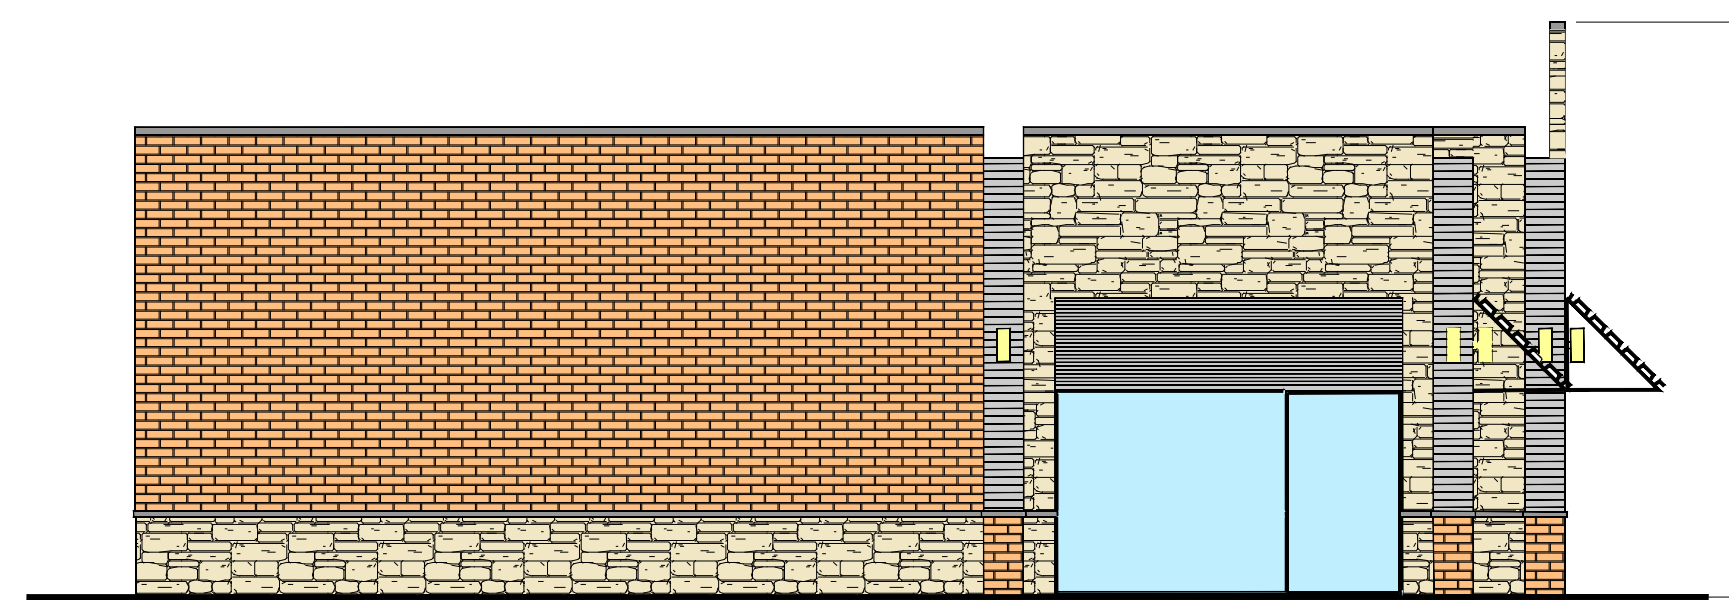
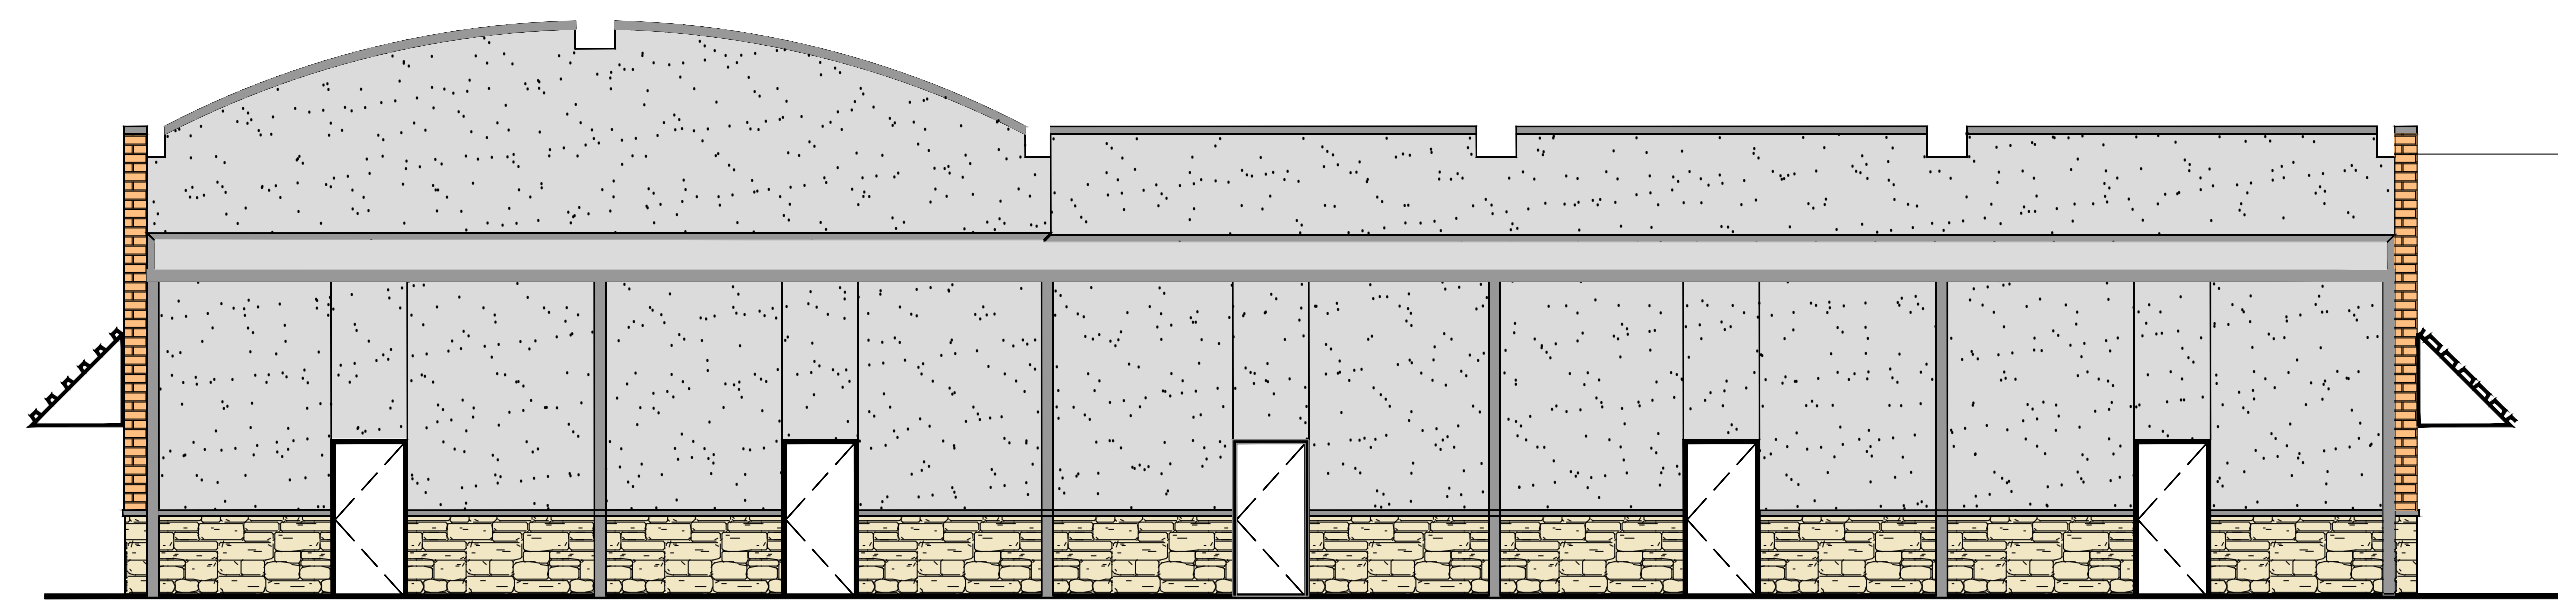


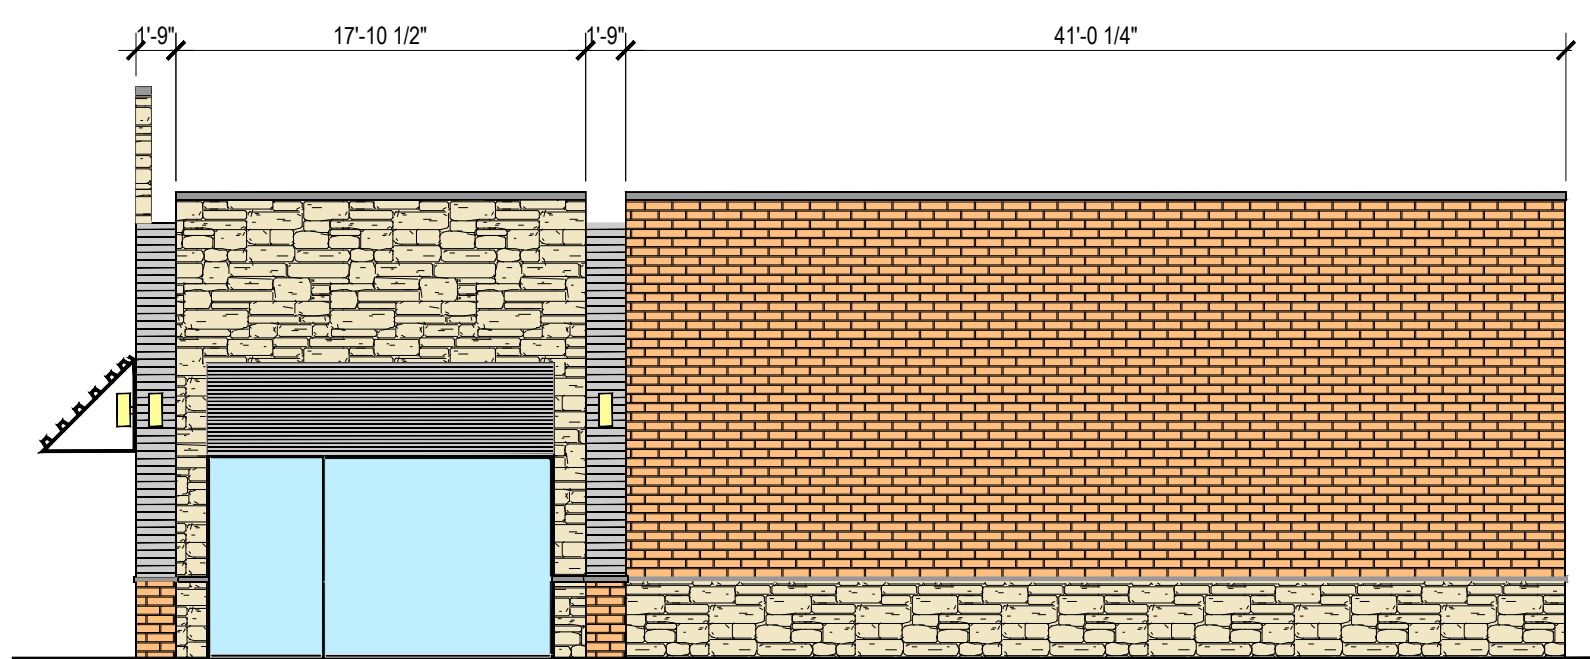
**4 FRONT ELEVATION - RETAIL**  
SCALE: 1/8" = 1'-0"



**3 SIDE ELEVATION - RETAIL**  
SCALE: 1/8" = 1'-0"

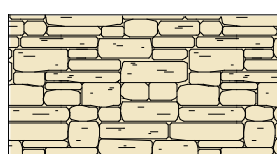
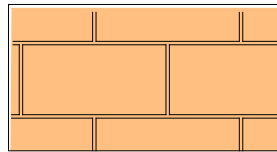
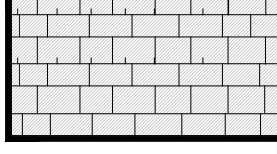
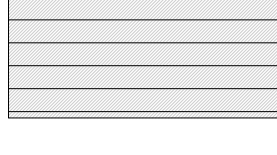

 



**2 REAR ELEVATION - RETAIL**  
SCALE: 1/8" = 1'-0"



**1 SIDE ELEVATION - RETAIL**  
SCALE: 1/8" = 1'-0"

**SYMBOL LEGEND - ELEV**

-  MANUFACTURED STONE
-  FACE BRICK
-  COMPOSITE SHINGLE ROOF
-  PAINTED FLUTTED METAL
-  STUCCO
-  ALUMINUM AND GLASS FRONT
-  EXTERIOR LIGHTING FIXTURE

Designed by: \_\_\_\_\_  
 Drawn by: DVG  
 Architect of Record: \_\_\_\_\_  
 Date Plotted: XX-XX-XX  
 Issue for Pricing / Bidding: \_\_\_\_\_  
 Issue for Permit Application: XX-XX-18  
 Issue for Construction: \_\_\_\_\_

Revisions:

#	DATE	COMMENTS

11/21/2017

EXP. XXXXXXXXXX

PROPOSED NEW FACILITY FOR  
**PINNACLE MONTESSORI ACADEMY**  
 XXX  
 City of Sachse, Texas

OWNER  
**SRC Land Building Real Estate, LLC**  
 100 N. CENTRAL EXPRESS WAY - SUITE 1008  
 RICHARDSON, TEXAS 75080

SHEET TITLE:  
 RETAIL BUILDING -  
 EXTERIOR ELEVATIONS

SHEET NO.

**A3.2**