


SYMBOL LEGEND - FLOOR PLANS


<p>▲ X/A.X.X. EXTERIOR ELEVATION TAG</p> <p>▲ X/A.X.X. WALL SECTION TAG</p> <p>① X/A.X.Y. DETAIL SECTION TAG</p> <p>◇ PARTITION WALL TAG</p> <p>▨ FURROWDOWN</p> <p>▨ EXISTING WALL CONSTRUCTION</p> <p>⊗ FLOOR DRAIN LOCATIONS, REF. STRUCT & MEP</p> <p>▭ SEMI-RECESSED FIRE EXTINGUISHER (WOOD FRAME WALLS, CABINETS MAX. 5'4" A.F.F. TO TOP OF CABINET, MAX. 75 FT. TRAVEL DISTANCE- LEADING EDGE MUST BE BELOW 2')</p>	<p>⊙ DOOR TAG SYMBOL</p> <p>⊙ WINDOW TAG SYMBOL</p> <p>ACTIVITY AREA</p> <p>① 124 ROOM NAME</p> <p>① ROOM NUMBER</p> <p>◆ FINISHED FLOOR ELEVATION REFER TO CIVIL</p> <p>□ ADA DOOR MANEUVERING CLEARANCE</p>
---	---

GENERAL BLDG NOTES

1. PROVIDE A BROOM FINISH AT ALL SLOPED CONCRETE SURFACES, ALL FLAT CORRIDOR SURFACES TO BE TRAWELED SMOOTH AND SEALED.
2. ALL ACCESSIBLE ENTRANCES SHALL HAVE NO MORE THAN A 2% SLOPE FOR A DISTANCE OF 60' PERPENDICULAR TO THE DOOR.
3. ALL EXTERIOR COMMON USE DOOR THRESHOLDS TO BE ACCESSIBLE.
4. NOTES, DIMENSIONS, AND TAGS ARE INCLUDED ON THE ENLARGED PLANS.
5. CONTROL JOINTS SHOULD BE SPACED IN GYPSUM WALL BOARD TO LIMIT EXPANSES TO 30' MAXIMUM. CONTROL JOINTS ARE RECOMMENDED AT DOOR JAMBS, EXTENDING FROM DOOR HEAD TO CEILING, CEILING GYPSUM BOARD CONTROL JOINTS SHOULD LIMIT THE CEILING AREA TO 2,500 SF MAX. AND 50' IN EITHER DIRECTION. CONTROL JOINTS SHOULD BE INSTALLED WHERE THERE IS A CHANGE IN DIRECTION IN CEILING FRAMING, FURSING OR SPACE CONTROL JOINTS AT THE CEILING AND WALL PER THE MANUFACTURER'S RECOMMENDED INSTALLATION GUIDELINES. CEILING AND WALL CONTROL JOINTS ARE TO ALIGN AT ALL INTERSECTIONS WHERE APPLICABLE TO FORM A CONTINUOUS CONTROL JOINT. ENSURE THAT CONTROL JOINTS ARE LOCATED AT STRUCTURAL CONSTRUCTION JOINTS AND AT THE TOP AND BOTTOM OF ALL INTERIOR RAMPS.

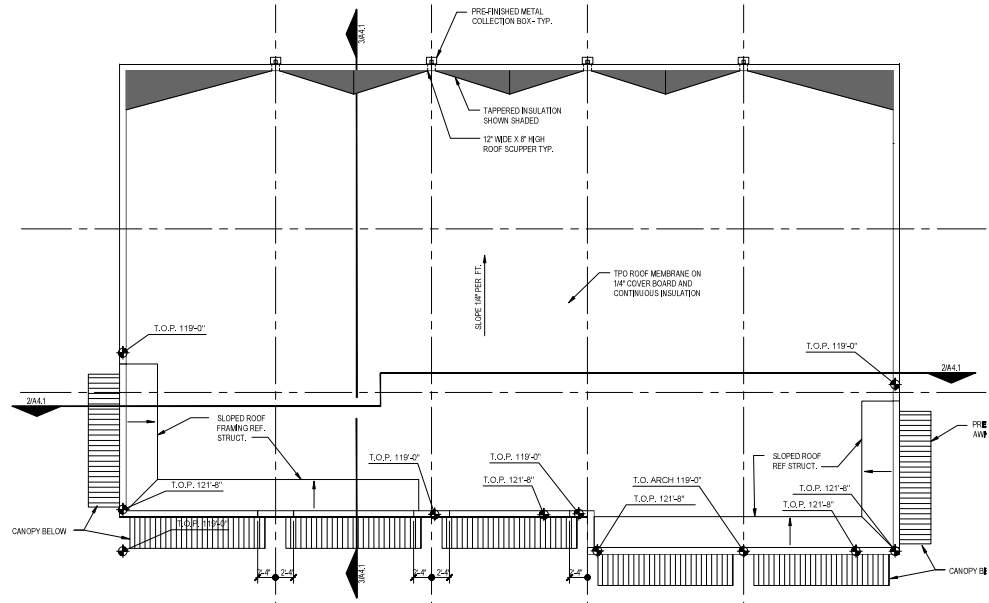

2 SHELL BLDG. ROOF PLAN
SCALE: 1/8" = 1'-0"

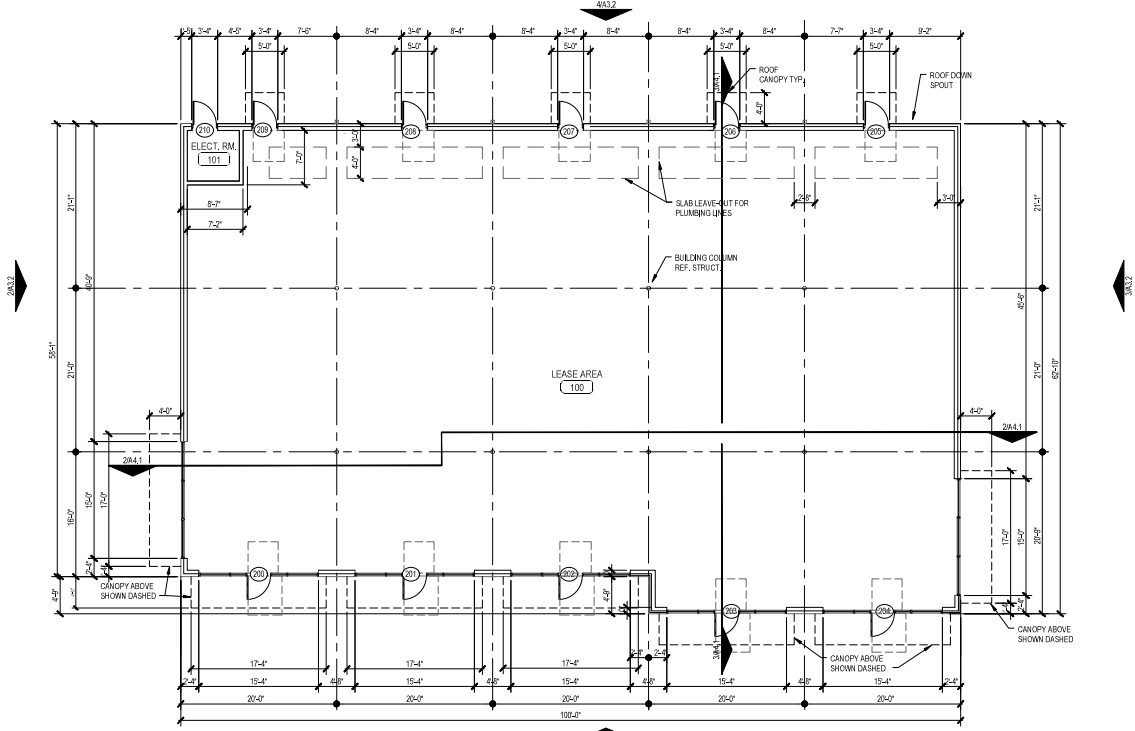

1 SHELL BLDG. FLOOR PLAN
SCALE: 1/8" = 1'-0" 5,990 SF

Revisions		
#	DATE	COMMENTS



© Copyright 2021, Omega Design LLC
All rights reserved. No part of this document may be reproduced or transmitted in any form or by any means, electronic or mechanical, including photocopying, recording, or by any information storage and retrieval system, without the express written permission of Omega Design LLC. All other trademarks are the property of their respective owners.

PROJECT

**PINNACLE MONTESSORI
of
PFLUGERVILLE**

Site Address:
Weiser Lane &
Aventura Ave
Pflugerville, Texas
78660

PROJECT
SRC 021

OWNER

**HILL
COUNTRY
BLDG, LLC**

4545 Salerno Circle
Pano, Texas 75093

SHEET TITLE:
SHELL BUILDING -
FLOOR PLAN, ROOF PLAN

SHEET NO.
A2.5
ISSUE DATE: 11-15-2020